

GOVERNMENT OF MEGHALAYA
OFFICE OF THE EXECUTIVE ENGINEER P.W.D. BUILDING DIVISION
JOWAI.

No.EE/BLDG/TB/Pt-II/B/2016-07/3769-A

Dated 23rd July, 2019

To,

The Principal
Kiang Nangbah Govt.College
Jowai.

Subject:- Site Plan of Kiang Nangbah Govt. College, Jowai


Sir, With reference to the subject cited above, I am sending the copy of Site Plan of Kiang Nangbah Govt. College, Jowai for favors of your information and necessary action.

Encl:- As Stated above.

Your Faithfully



Executive Engineer P.W.D
Building Division, Jowai

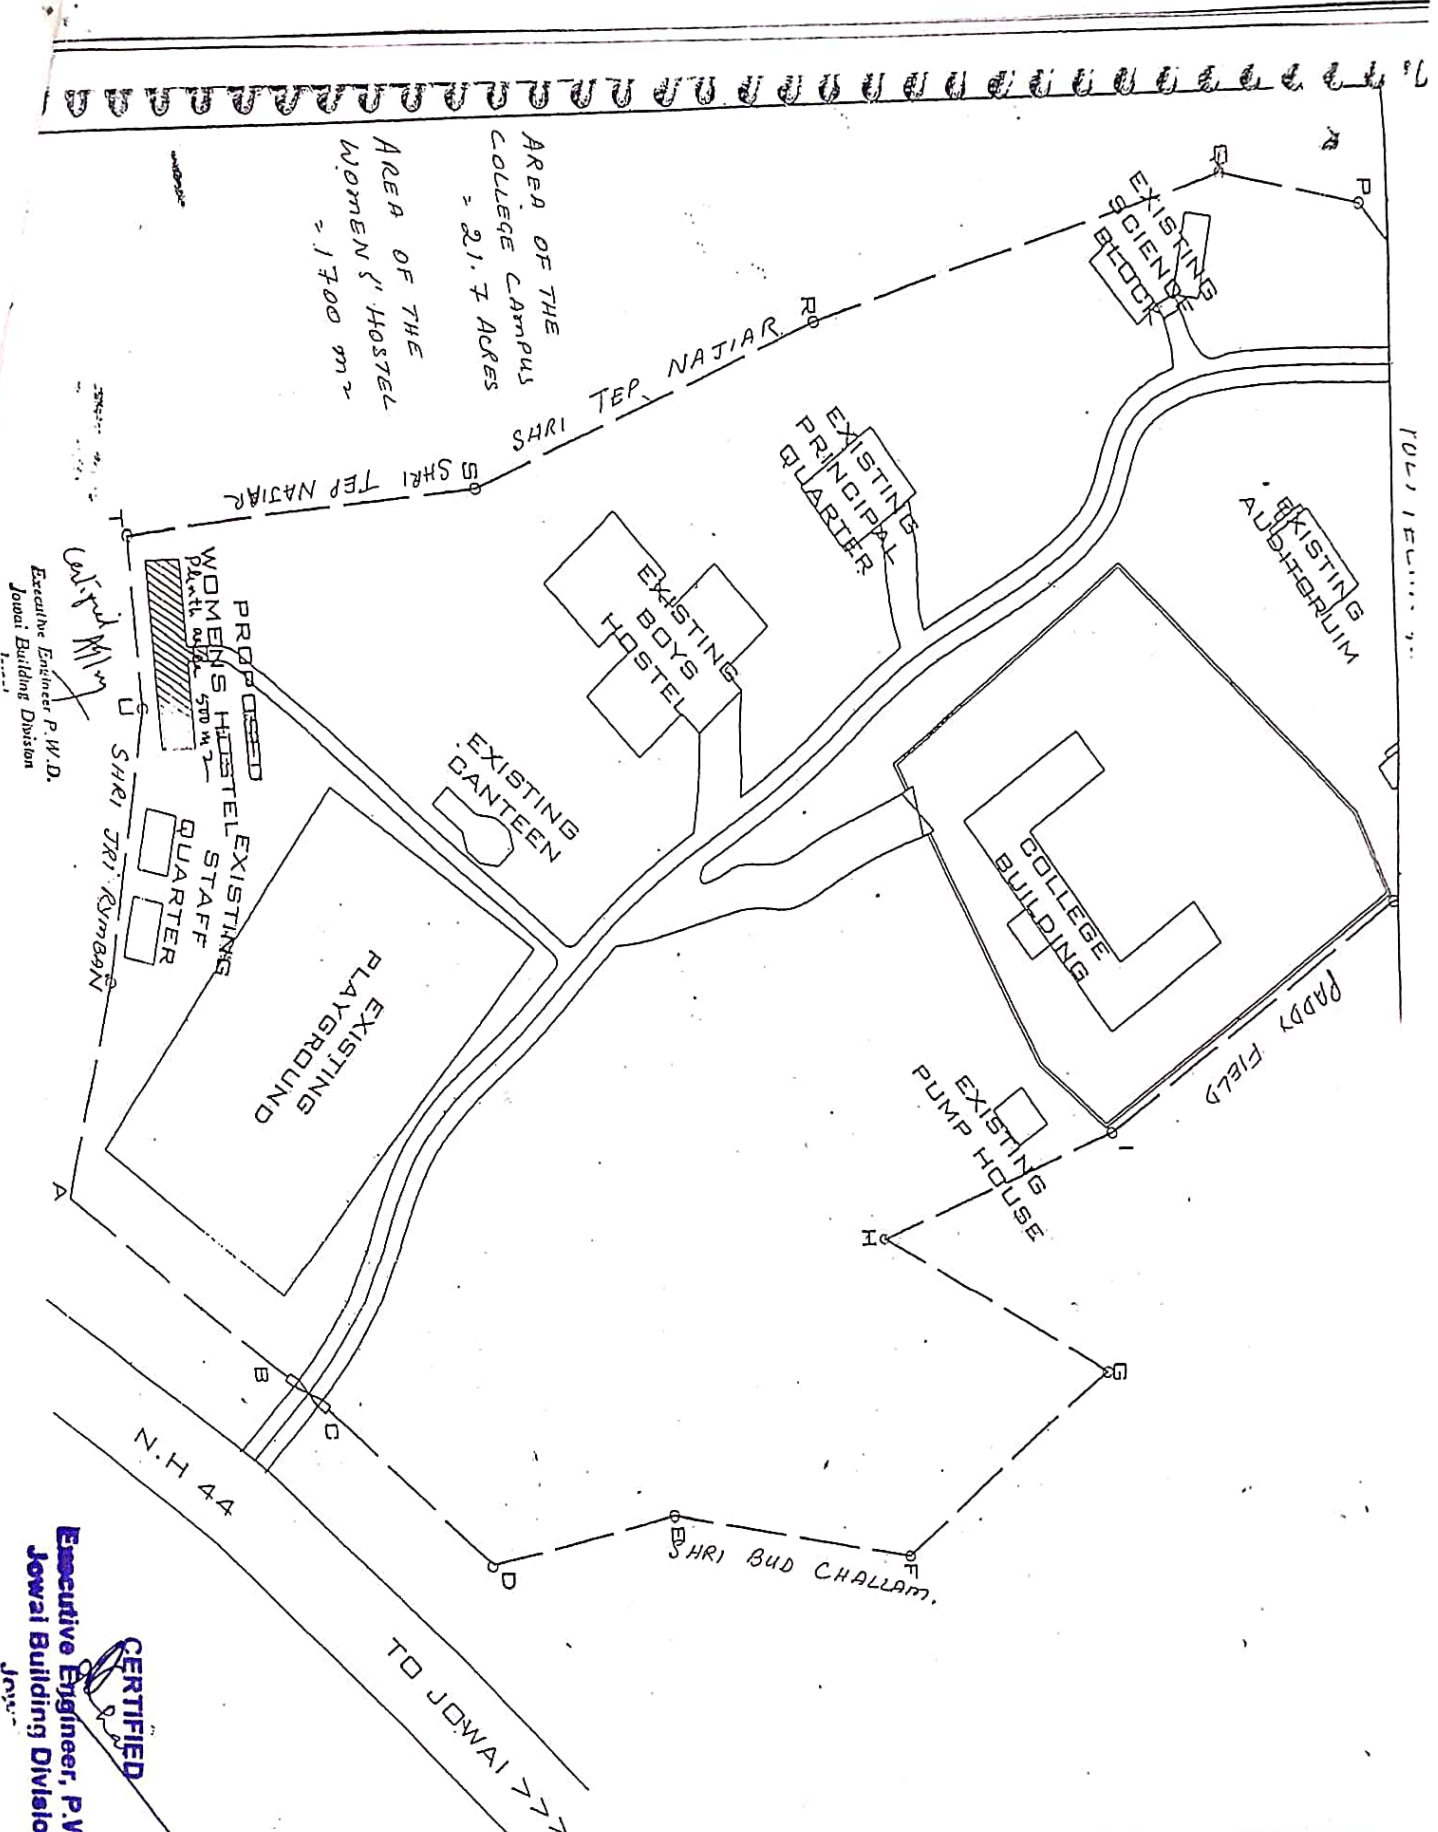

Executive Engineer, P.W.D.
Jowai Building Division

CERTIFIED
Executive Engineer, P.W.D.
Jowai Building Division,
Jowai

Executive Engineer, P.W.D.
Jowai Building Division
EXECUTIVE ENG
P.W.D. BLDGS J
MEGHALAYA



APPROVALS:
2. (V) (Officer/Development)
APPROVALS:
SCALE: NOT TO SCALE
DRAWN BY: Dmngf
SHEET TITLE: SITE PLAN

PROJECT:
PROPOSED CONSTRUCTION OF
HOSTEL OF KIANGNANBA
AT JOWAI, MEGHALAYA, UNI


NOTIFICATIONS			
No.	Date	Particulars	Remarks

Approved as per the plan of the project
and specifications of the project. There are no objections to the plan of the project.
and specifications of the project. There are no objections to the plan of the project.

LAND SURVEY MAP OF KIANG NANGBAH GOVT. COLLEGE JOWAI, JAINTIA HILLS

Plotting Scale 1:1
Contour Interval 1 Metre

Total Area - 98005.41 Sq.mtrs.
Total Area - 1054921.91 Sq.feets.
Total Area - 24.218 Acres.

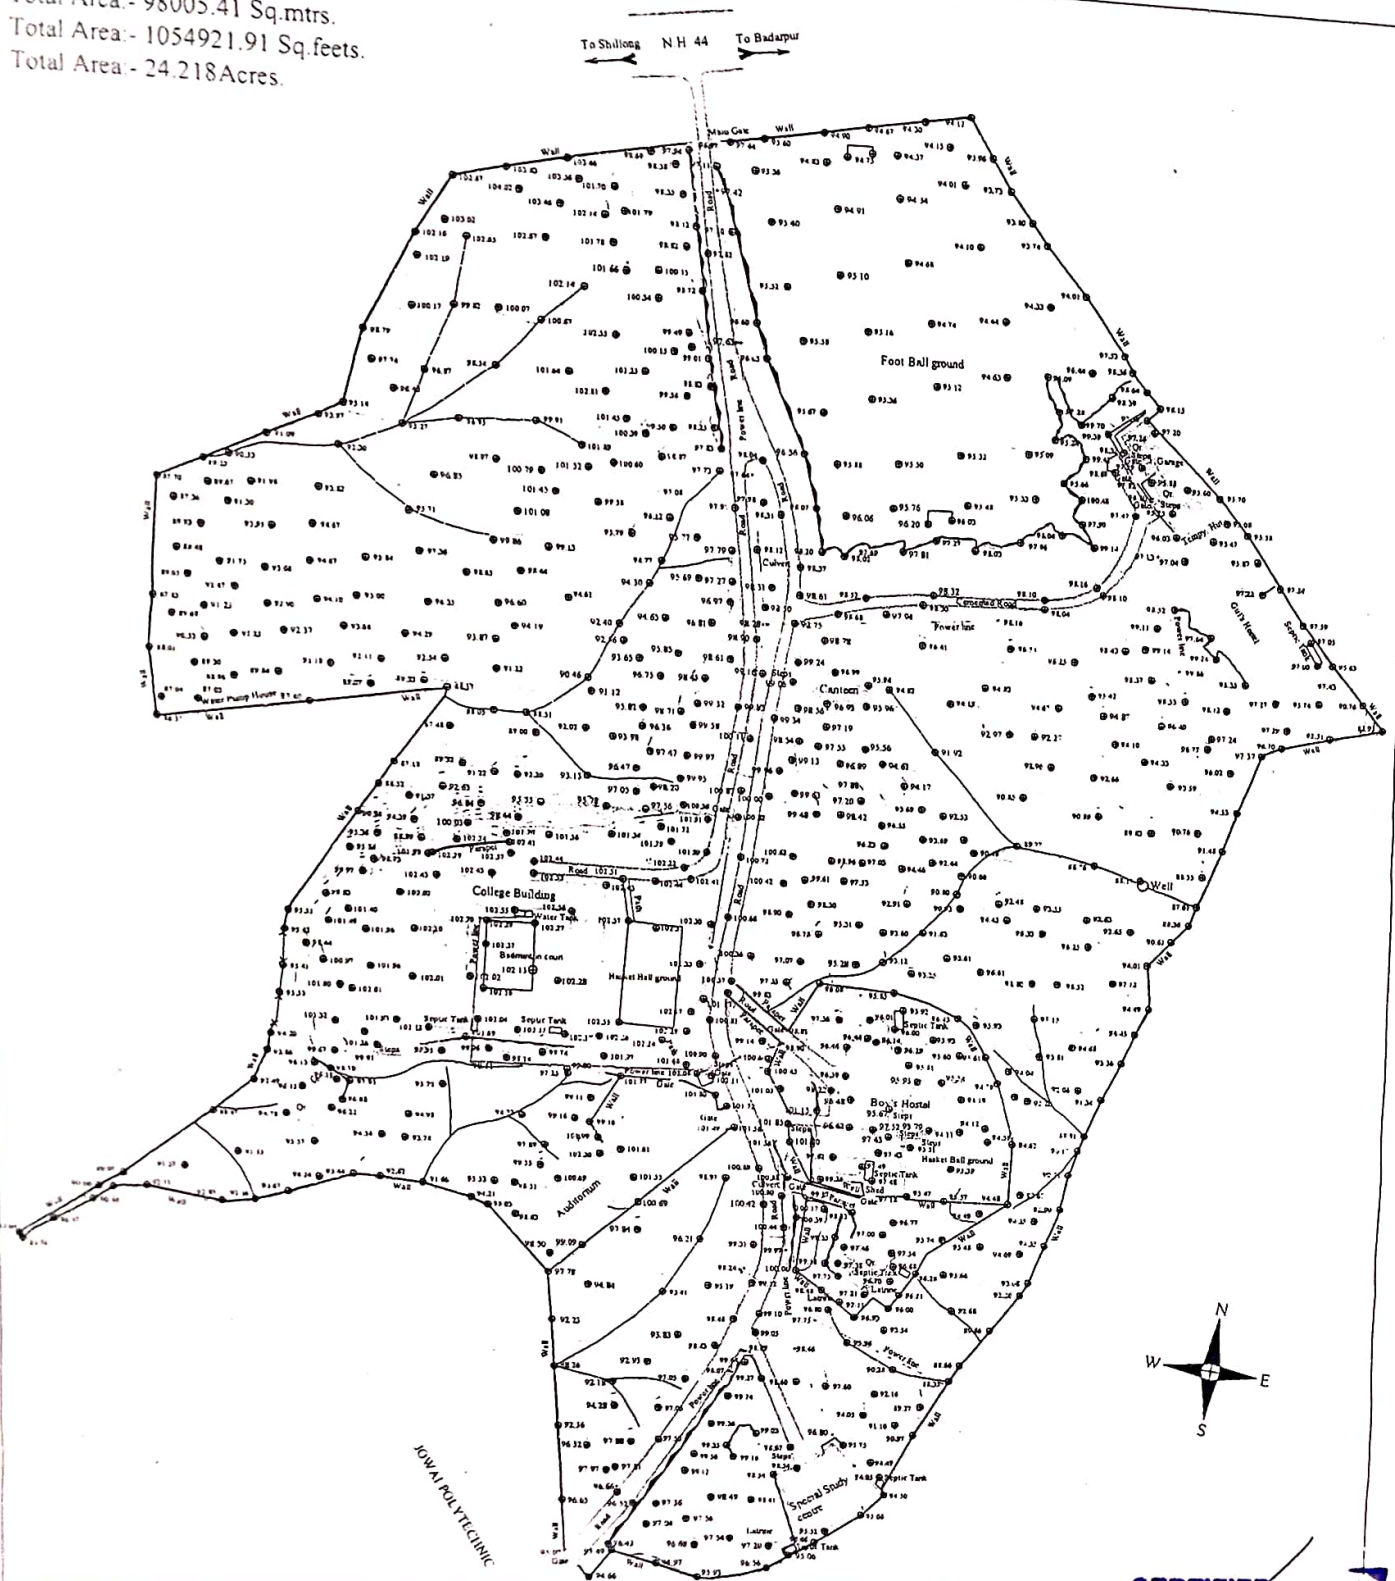

REFERENCE BOX SURVEYED & PLOTTING BY:-

1. Guard wall and Cutting	
2. Trees, Pines & Other trees	
3. Heights and Stream	● 100.00 ● 83.64
4. Contours with scale	

CERTIFIED

**Executive Engineer, P.W.D.
Jowai Building Division,
Jc. 2**

OFFICE OF THE EXECUTIVE ENGINEER P.W.D. JOWAI BUILDING DIVISION JOWAI	SITE PLAN FOR JOWAI KIANGNANGBAH GOVT COLLEGE AT JOWAI SCALE: 1:100	DRAWN BY	CHECK BY
			500/18/508 DWN JOWAI